
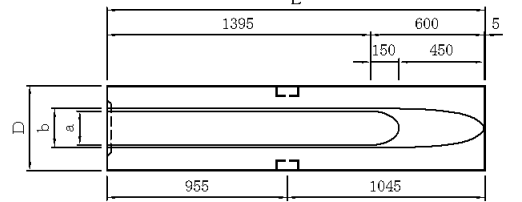
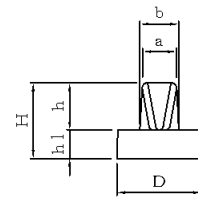
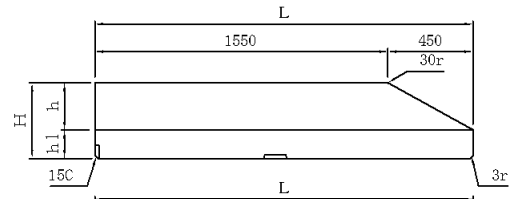
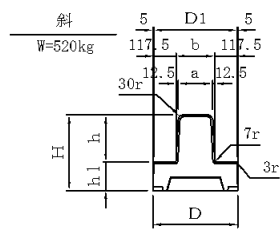
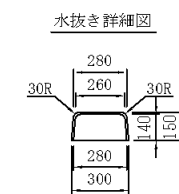
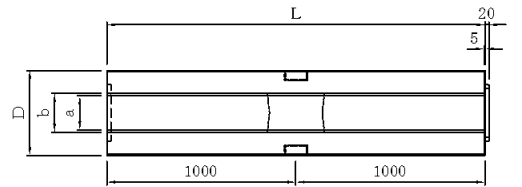
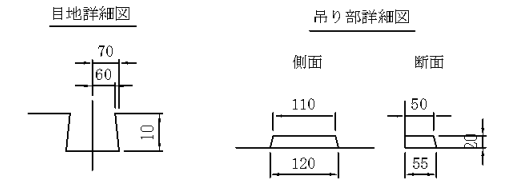
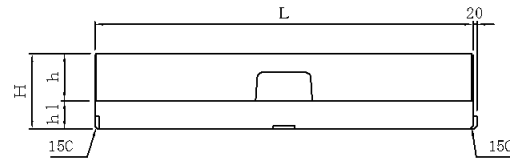
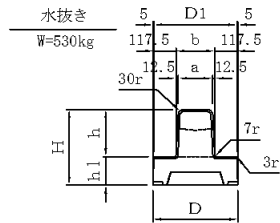
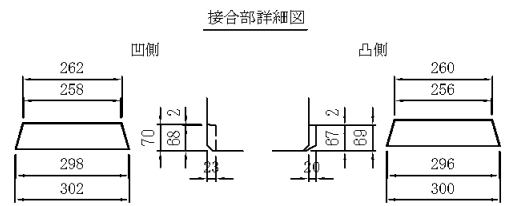
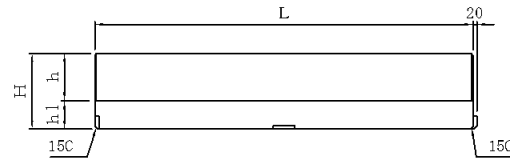











◎ 基礎付歩車道境界ブロック (LE型)

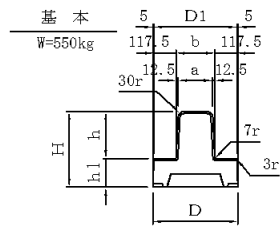

寸法表


単位 mm

| D   | D1  | H   | h   | h1  | a   | b   | L    |
|-----|-----|-----|-----|-----|-----|-----|------|
| 450 | 440 | 400 | 250 | 150 | 180 | 205 | 2000 |

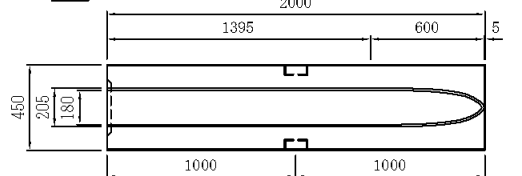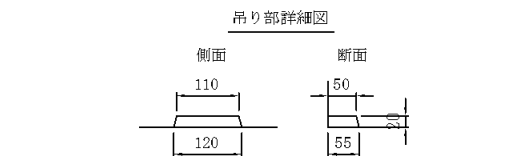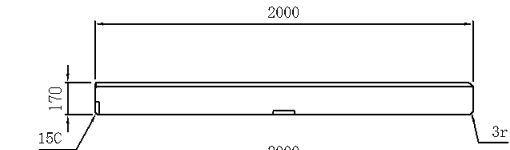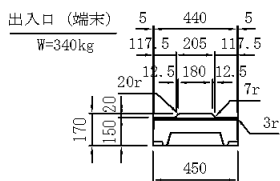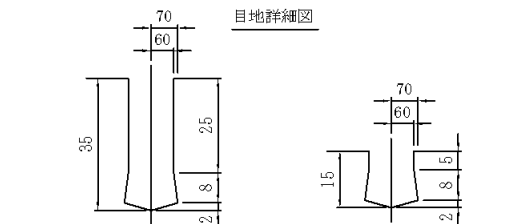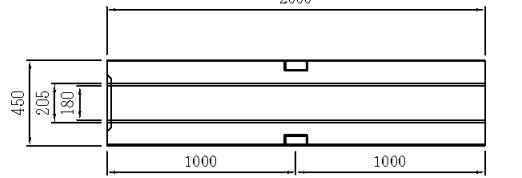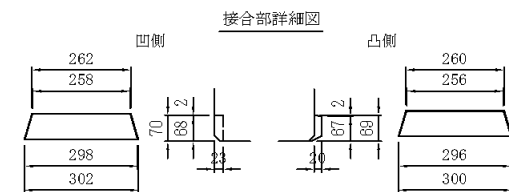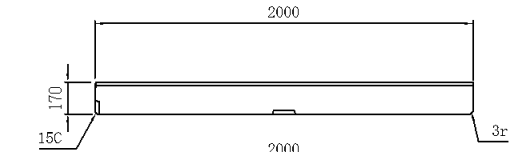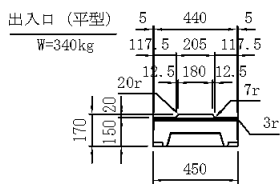


◎ 基礎付歩車道境界ブロック LB型



基本 W=481kg

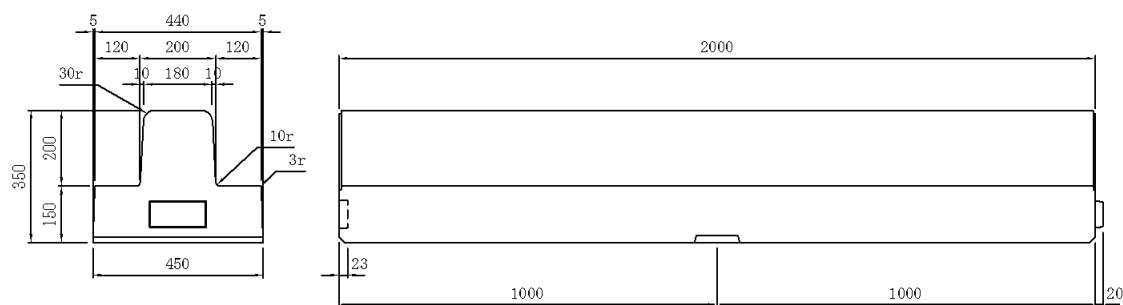


水抜き W=469kg

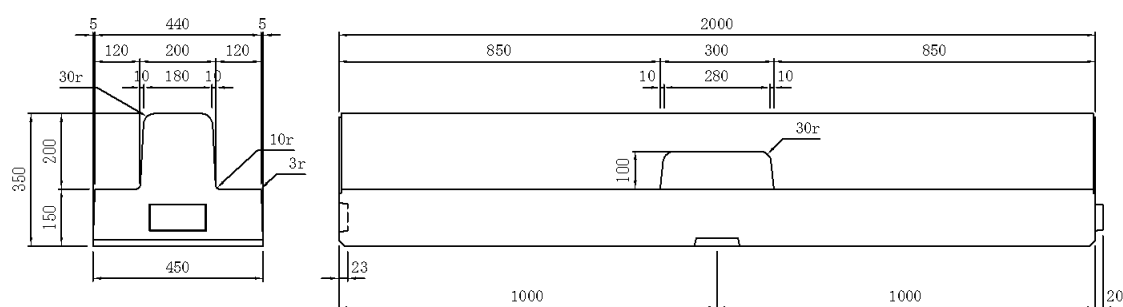

斜 W=467kg

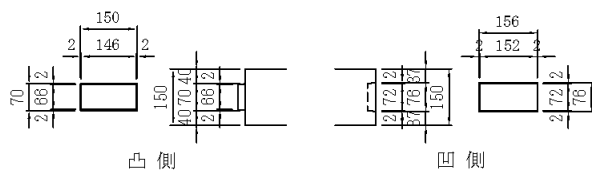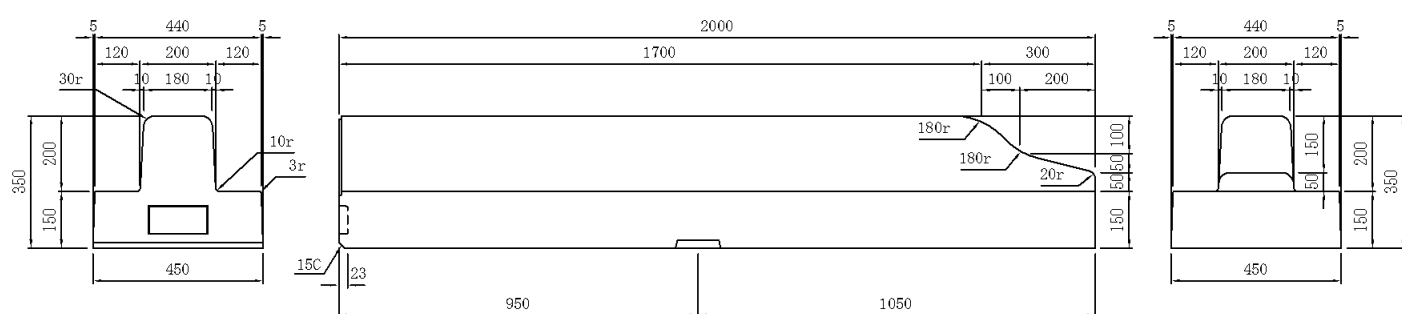

継手詳細図

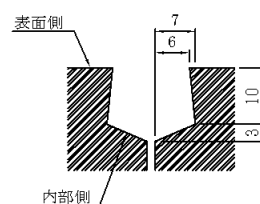

目地詳細図